

Level 0 (height h: 0.00 m)

 n = connection number

**HOLD DOWN**

**TENSILE FORCE CONNECTION**  
 Connection: "WHT 440"  
 Wall connection: 20 Anker Nails 4,0 X 40  
 Anchor: M16 5.8

 n = connection number


**HOLD DOWN**

**TENSILE FORCE CONNECTION**  
 Connection: "WHT 540"  
 Wall connection: 42 Anker Nails 4,0 X 60  
 Anchor: M16 5.8

 n = connection number


**HOLD DOWN**

**TENSILE FORCE CONNECTION**  
 Connection: "WHT 620"  
 Wall connection: 52 Anker Nails 4,0 X 60  
 Anchor: M20 5.8

 n = connection number on one side of the wall  
 2xn = connection number on the two sides of the wall


**ANGLE BRACKETS WITH ANCHORS**

**SHEAR FORCE CONNECTION**  
 Connection: "Titan TCN 200"  
 Wall connection: 30 Anker Nails 4,0 X 60  
 Concrete connection: 2 M12 5.8

 n = connection number on one side of the wall  
 2xn = connection number on the two sides of the wall


**ANGLE BRACKETS WITH ANCHORS**

**SHEAR FORCE CONNECTION**  
 Connection: "WBR100 reinforced"  
 Wall connection: 12 Anker Nails 4,0 X 60  
 Concrete connection: 2 M10 5.8

 n = connection number on one side of the wall  
 2xn = connection number on the two sides of the wall


**ANGLE BRACKETS WITH ANCHORS**

**SHEAR FORCE CONNECTION**  
 Connection: "Titan TCN 200"  
 Wall connection: 30 Anker Nails 4,0 X 60  
 Concrete connection: 2 M12

 n = connection number on one side of the wall  
 2xn = connection number on the two sides of the wall

**ANGLE BRACKETS WITH ANCHORS**

**SHEAR FORCE CONNECTION**  
 Connection: "Titan TCN 240"  
 Wall connection: 36 Anker Nails 4,0 X 60  
 Concrete connection: 2 M16

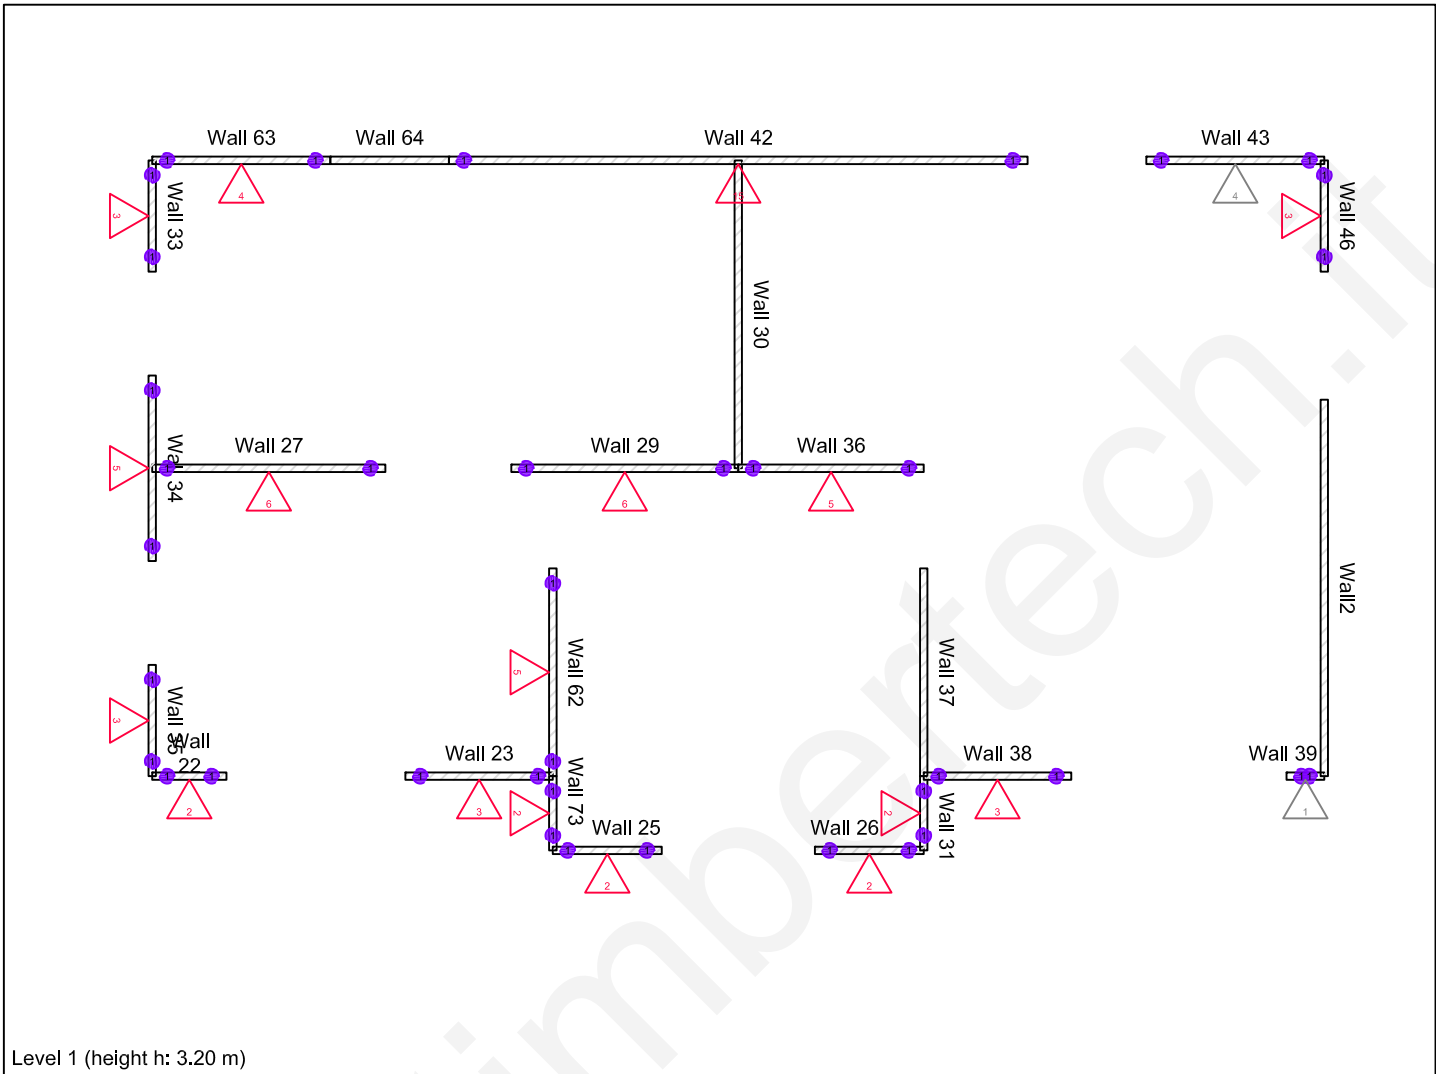



Level 1 (height h: 3.20 m)

●  
n = connection number



**DOUBLE HOLD DOWN**

TENSILE FORCE CONNECTION  
 Connection: "WHT 540"  
 Wall connection: 42 Anker Nails 4,0 X 60  
 Threaded rod: M16 5.8

   
 n = connection number on one side of the wall  
 2xn = connection number on the two sides of the wall

**ANGLE BRACKET**

SHEAR FORCE CONNECTION  
 Connection: "Titan TTN 240"  
 Wall connection: 36 Anker Nails 4,0 X 60  
 Connection to the floor: 36 Anker Nails 4,0 X 60

   
 n = connection number on one side of the wall  
 2xn = connection number on the two sides of the wall

**ANGLE BRACKET**

SHEAR FORCE CONNECTION  
 Connection: "User"  
 Wall connection: 1 User  
 Connection to the floor: 1 User